


















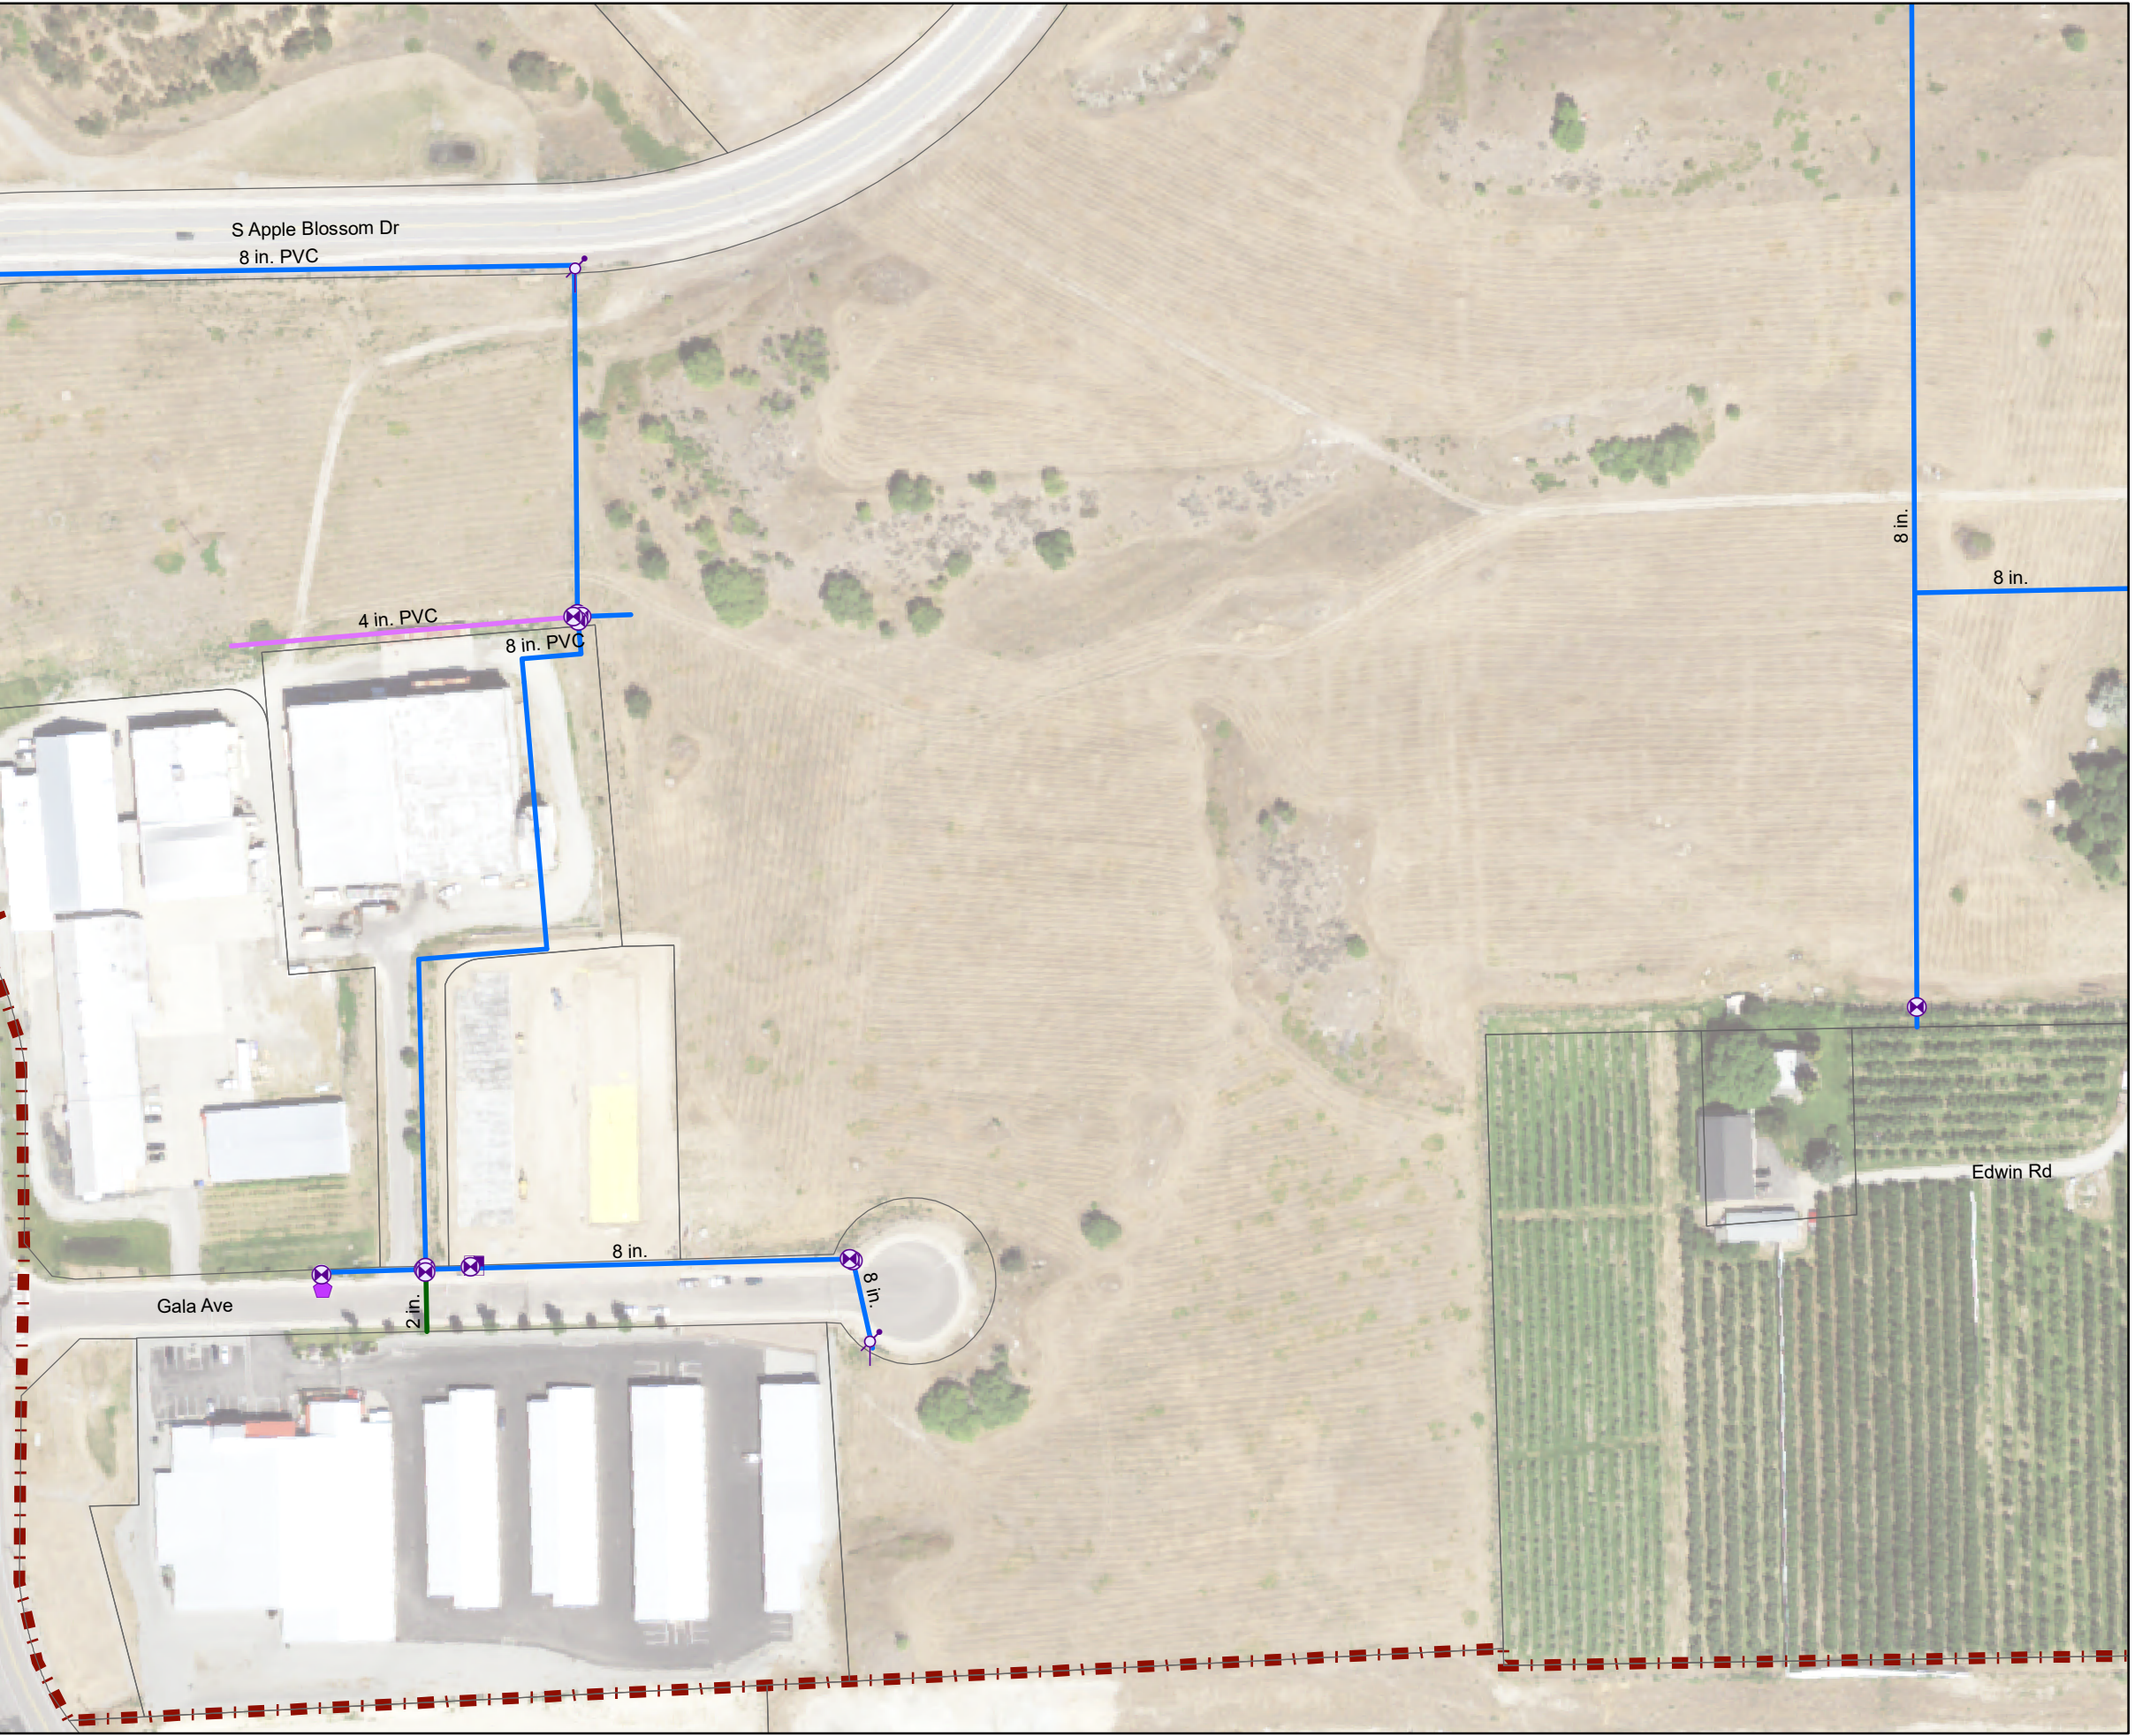


**Legend**

-  Valve
-  Buried Valve
-  Pump Station
-  Customer Pump
-  Flow Meter
-  Intertie
-  Meter
-  Air Valve
-  Drain
-  Reservoir

**Pipes**

-  Unknown Diameter
-  2"
-  3"
-  4"
-  8"
-  10"
-  12"
-  14"
-  15"
-  District Boundary
-  Chelan County Parcels



This map is a graphic representation derived from Isehart Irr. District (IID) Geographic Information System. It was designed and intended for IID staff use only; it is not guaranteed to survey accuracy. This map is based on the best information available on the date shown on this map.

Any reproduction or sale of this map, or portions thereof, is prohibited without express written authorization by the IID.


This material is owned and copyrighted by the IID.

**Vicinity Map**



HERE, Garmin, (c) StreetMap contributors,

**Figure 6**  
**South Map**  
**Detailed View**  
**Isehart Irrigation District**

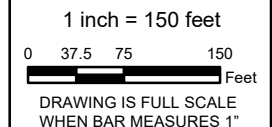

J:\DATA\IID\20-0102\TA 1 - MAPPING ASSISTANCE\GIS\FIG 6 DETAIL - SOUTH.MXD BY: MVOTH PLOT DATE: NOV 17, 2020 COORDINATE SYSTEM: NAD 1983 HARN STATEPLANE WASHINGTON NORTH FIPS 4601 FEET